


30'-0" WIDE EAST ROAD

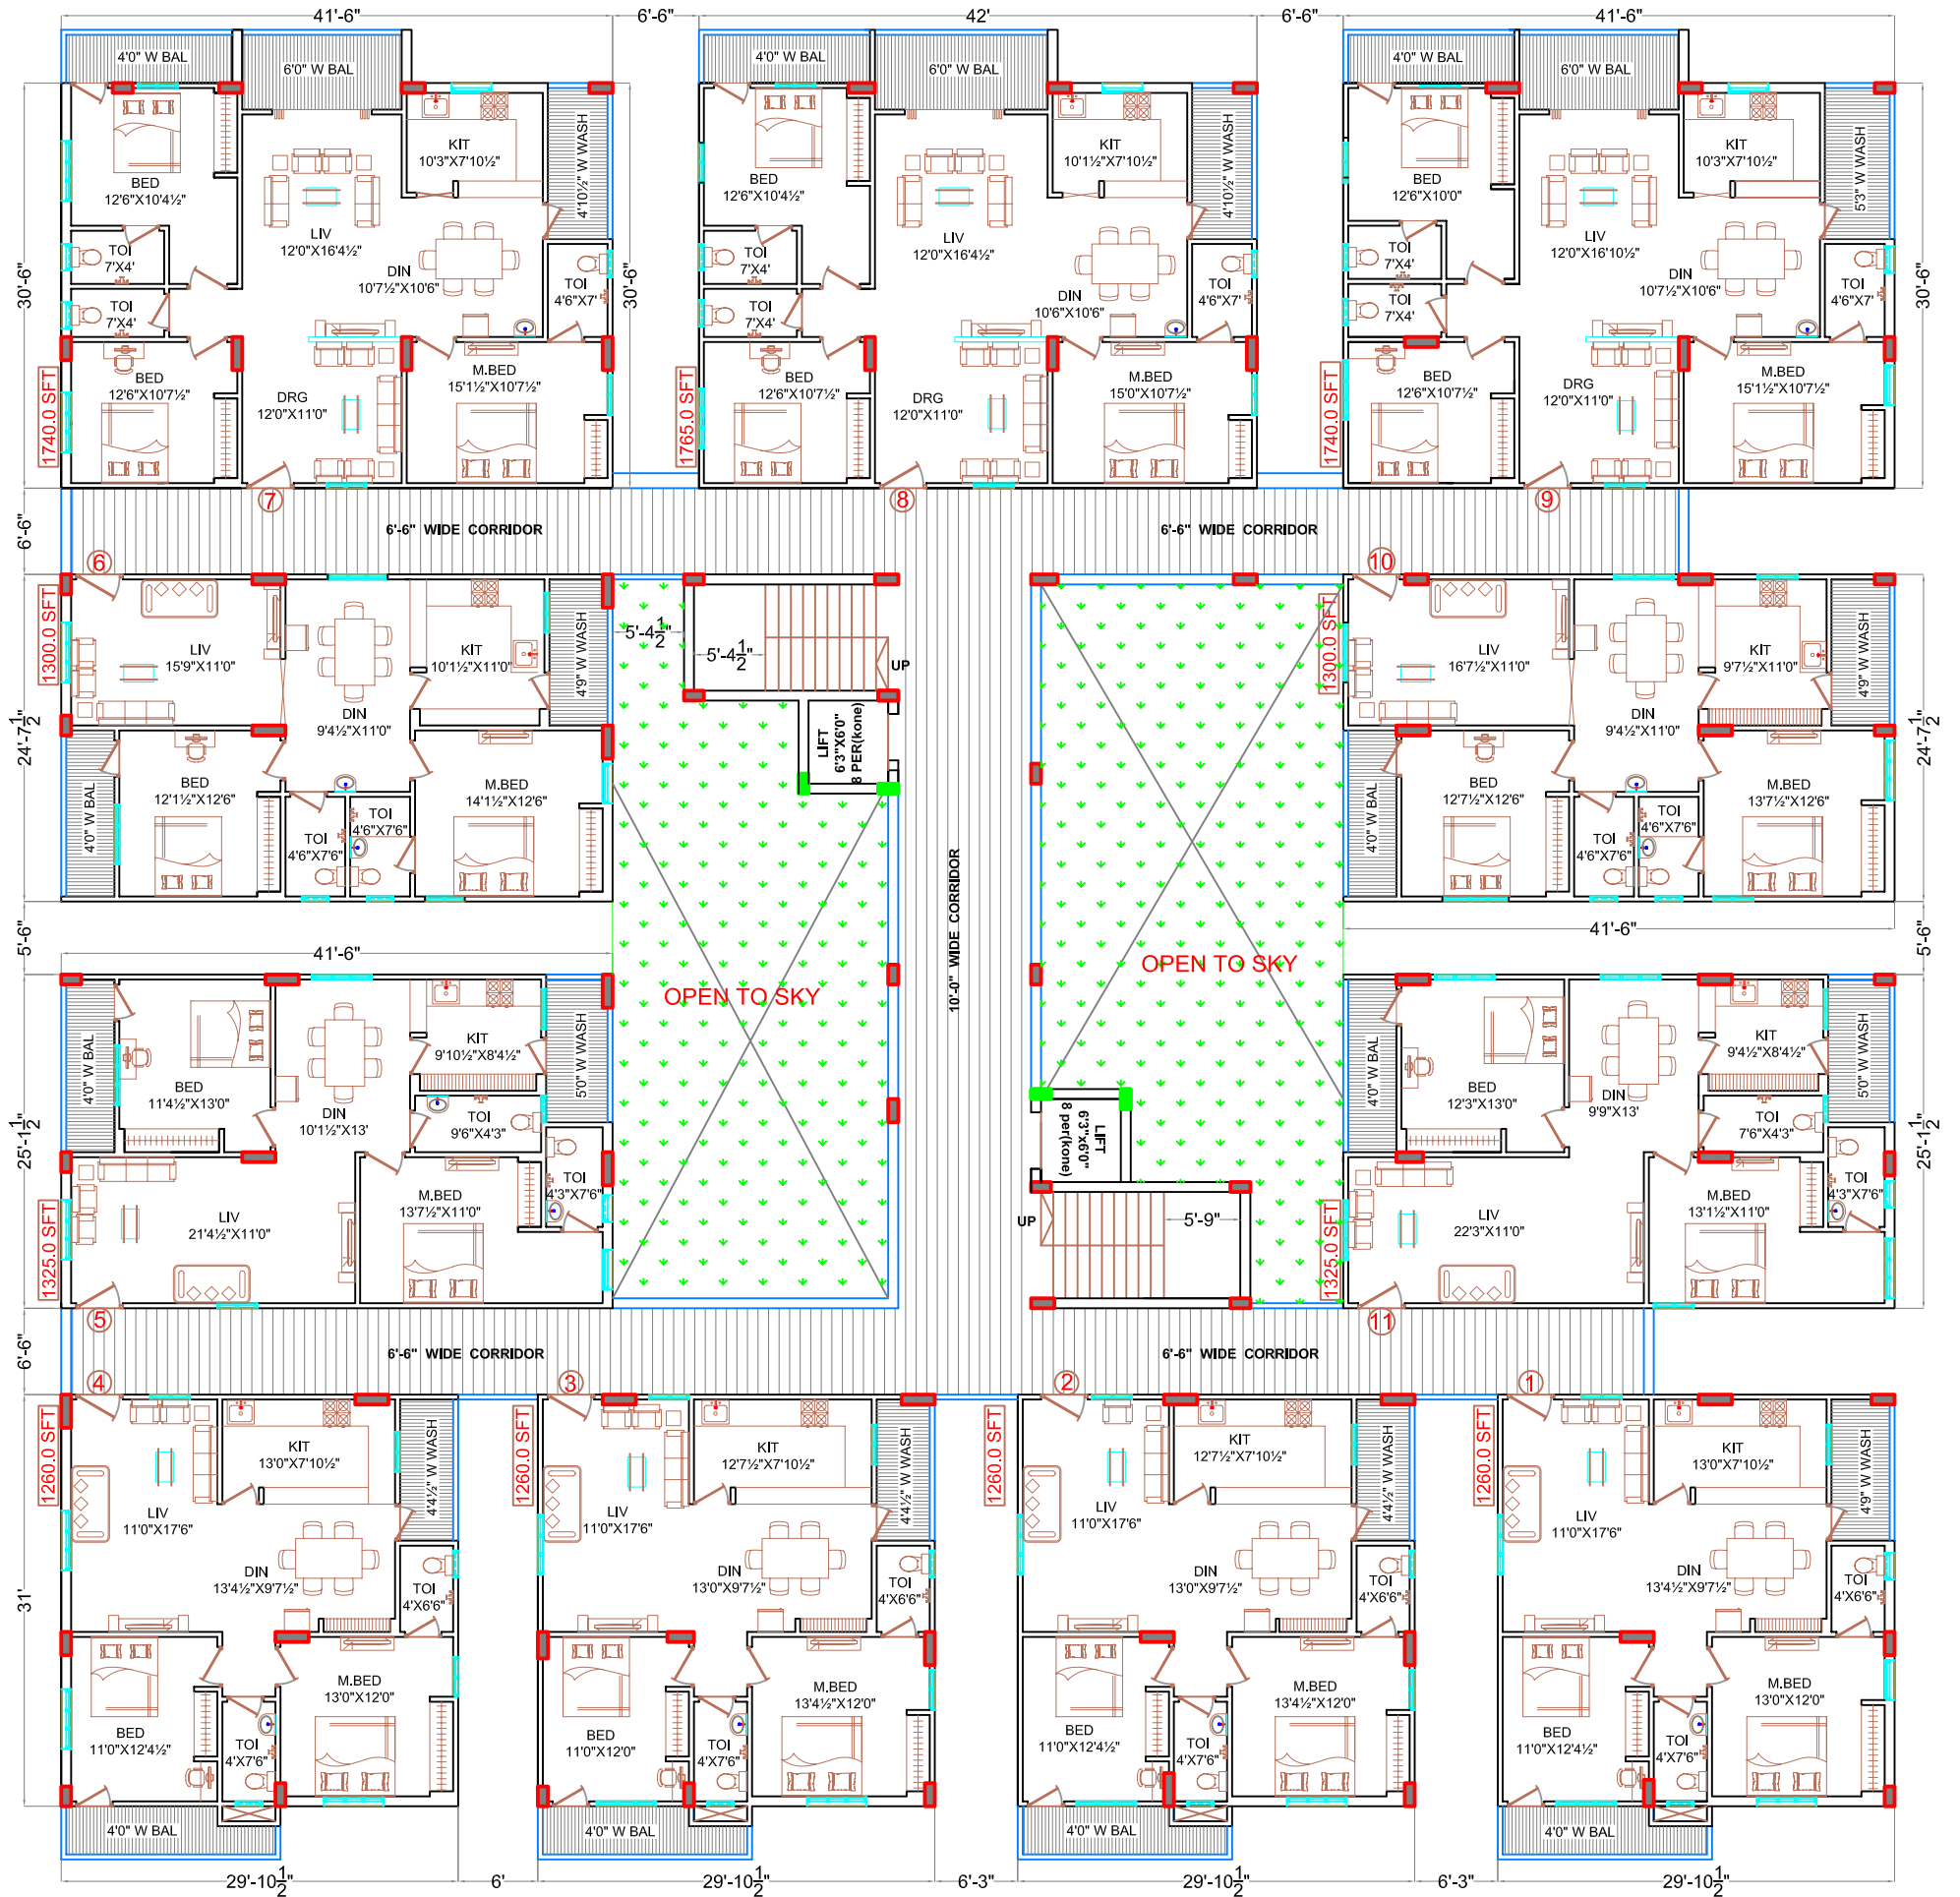

60'-0" WIDE WEST ROAD

TYPICAL FLOOR PLAN

No.	DATE	DESCRIPTION	BY	APPD
REVISIONS.				
PURPOSE :		AUTHORIZED BY		
GOOD FOR CONSTRUCTION		NAME :		
		SIGN :		DATE :
ARCHITECT	JYOTHI	APPROVED	M.S.RAO	
DRAWN	SRIDEVI	DATE	09.05.14	
CHECKED		SCALE	AS SHOWN	
DRAWING No :				REV.
				0
This document is property of AKSHAYA INFRA CONSULTANTS Pvt. Ltd. This drawing must not be copied/reproduced/retained/duplicated/disclosed totally or partially in whatsoever manner, without prior written consent from AKSHAYA INFRA CONSULTANTS Pvt.Ltd.				

CLIENT: HALL MARK BUILDERS RAIN VALLEY
 PROJECT: Site At Mohan Reddy Lay-out, Narsingh.

PROJECT CONSULTANTS : **Akshaya Infra Consultants Pvt.Ltd.**
 Architects & Engineers,
 Corp. Office. 1st.Floor, Bhavana Enclave, VI-Phase, KPHB Colony, Above More Supermarket, Hyderabad-500 072, A.P.INDIA. +91-40-23154848,4949,4999. akshaya@akshayainfra.com www.akshayainfra.com
 Branch Office. 9-29-19/A, Flat No. 301, Waltair Heights, Balaji Nagar, Near Siripuramjunction, Vishakapatnam-530 003, A.P. 0891-9666404781,4782. akshaya.vsp@akshayainfra.com www.akshayainfra.com
 CHIEF CONSULTANT : M.SRINIVASA RAO. M.Tech (Struct)

DRAWING TITLE : **Presentation Dwg.**
 OPTION: